


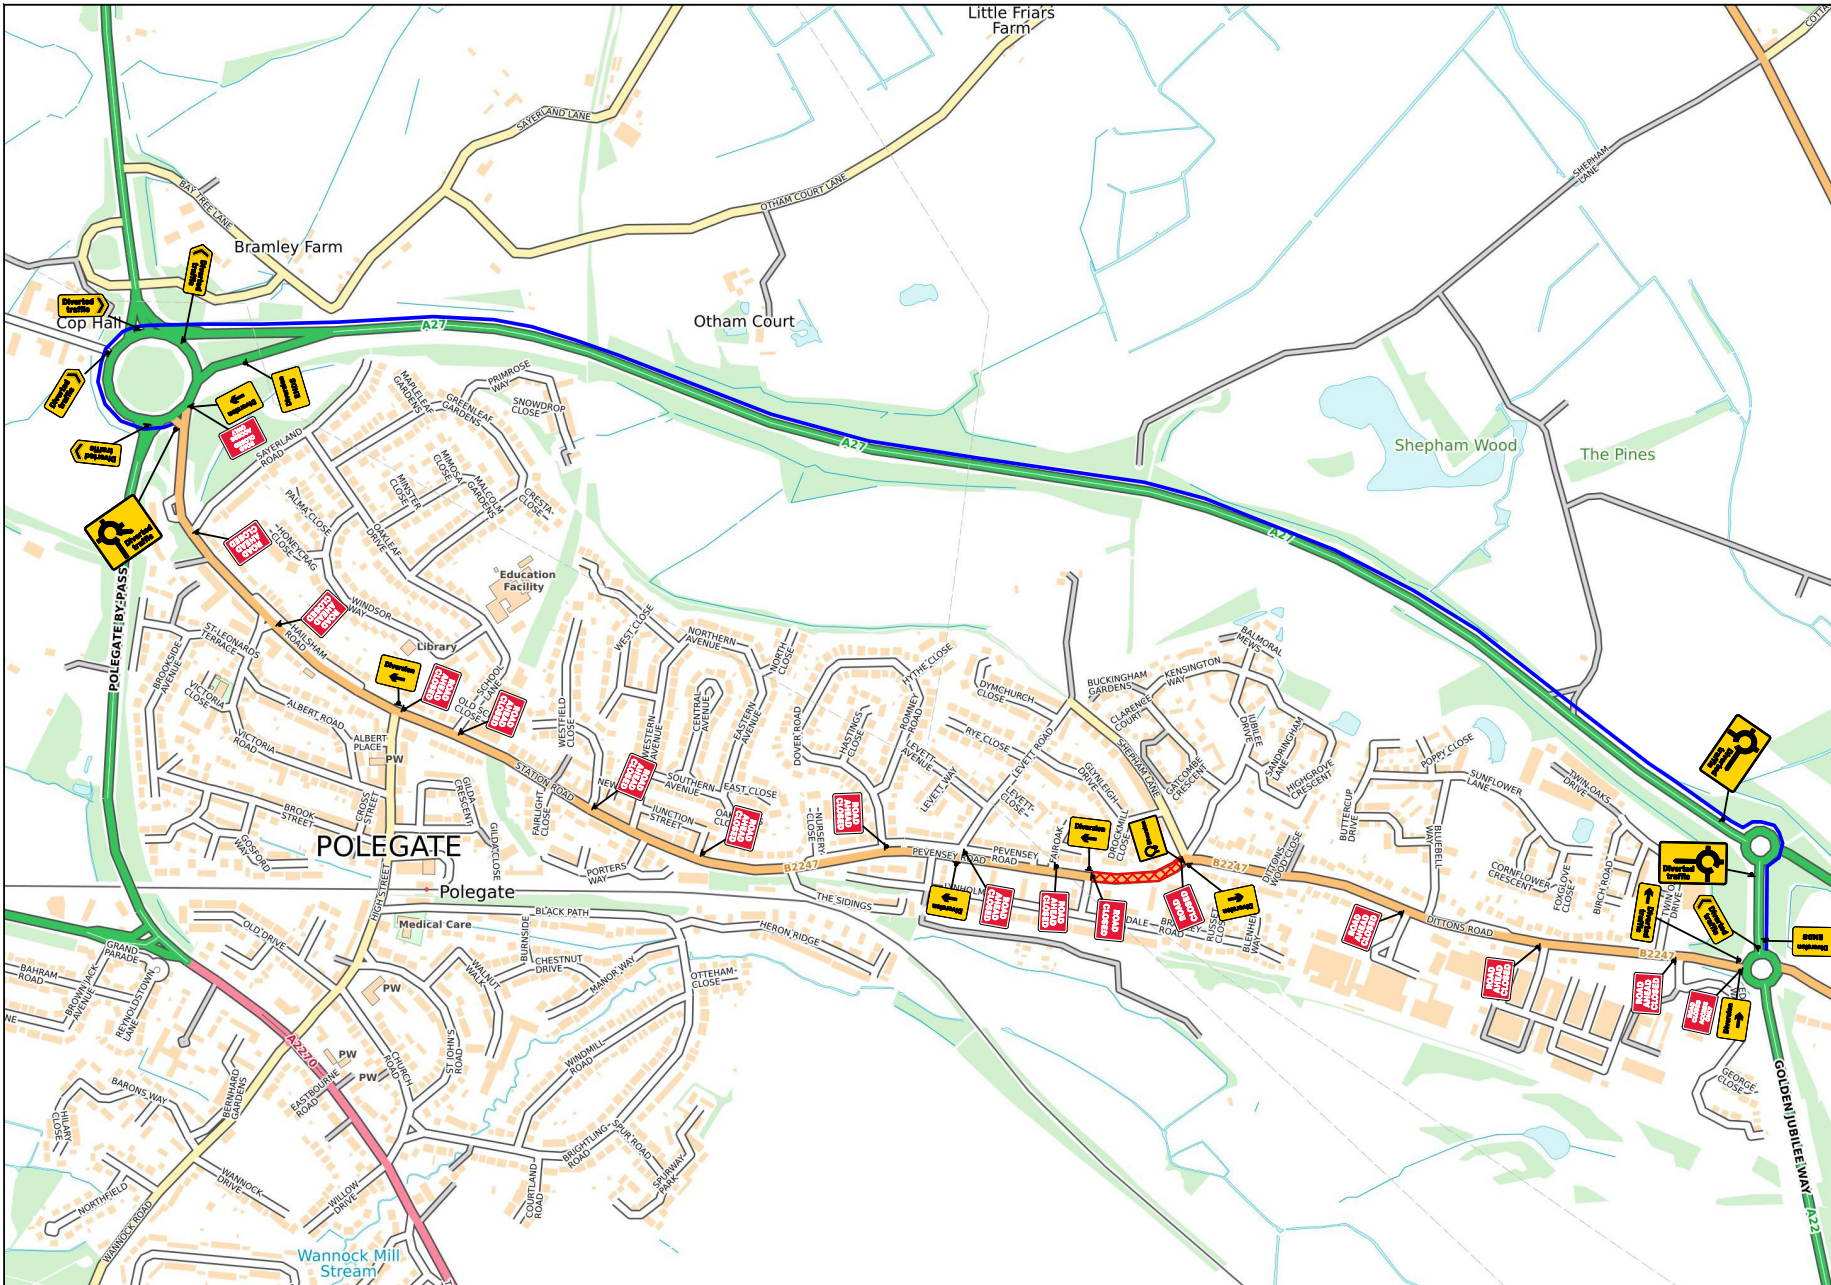

Site Address: Pevensey Rd, Polegate, BN26 6HR SW1019 100079087	
Client: 	
CPH Contact: Ramsey Office	
Date of works: T.B.A	
Drawn by: MB	Date drawn: 05/04/2024
Drawing Requested By: George Surry	
KEY Diversion Route Diversion Route Sign Works Area	
Drawing Number: MB/17086 MOD 1	

NOTES 1) All temporary traffic management shall be in accordance with Chapter 8 Part 1 Design (2009); Part 2 Operations (2009); Part 3 Update (2020). 2) All temporary traffic management shall be in accordance with the Traffic Signs Regulations and General Directions 2016. 3) All temporary traffic management shall conform to the Safety at Streetworks and Road Works ACOP 2013. 4) All temporary traffic management signs should be located 450mm minimum from the kerb face. 5) All temporary traffic management sign locations are indicative and are subject to on site approval from the supervisor.
--

ROAD CLOSURE / DIVERSION
SET-UP TO BE IN ACCORDANCE WITH THE NRSWA SAFETY AT STREET WORKS CODE

Clare House,
Coppermill Ln,
Harefield,
Middlesex, UB9 6HZ
Tel: 01895 823711
Email:
tmdrawings@theclancygroup.co.uk